




5-LANE TYPICAL  
CONNECTOR ROAD  
ROUTE 28  
FOLSOM ROAD

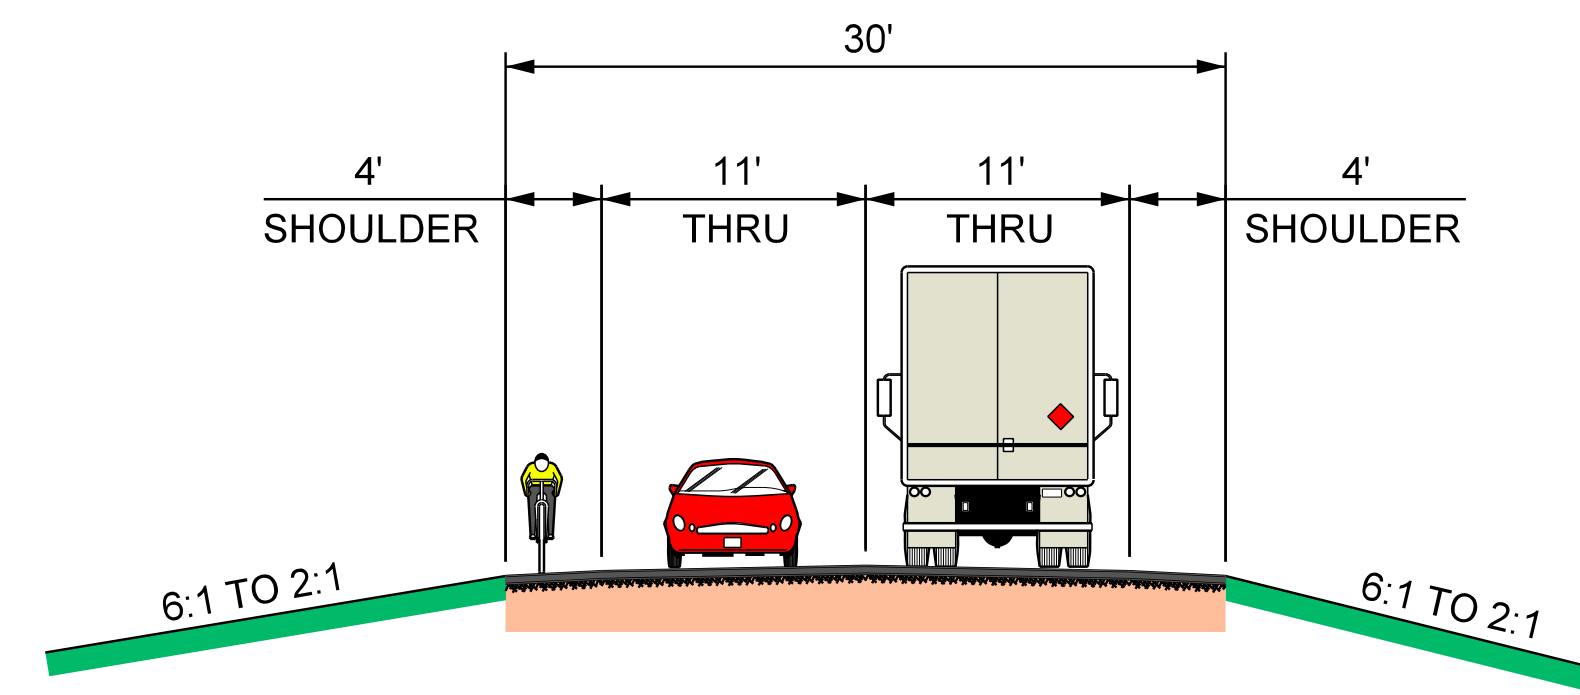

ROUTE 102 (CHESTER RD)

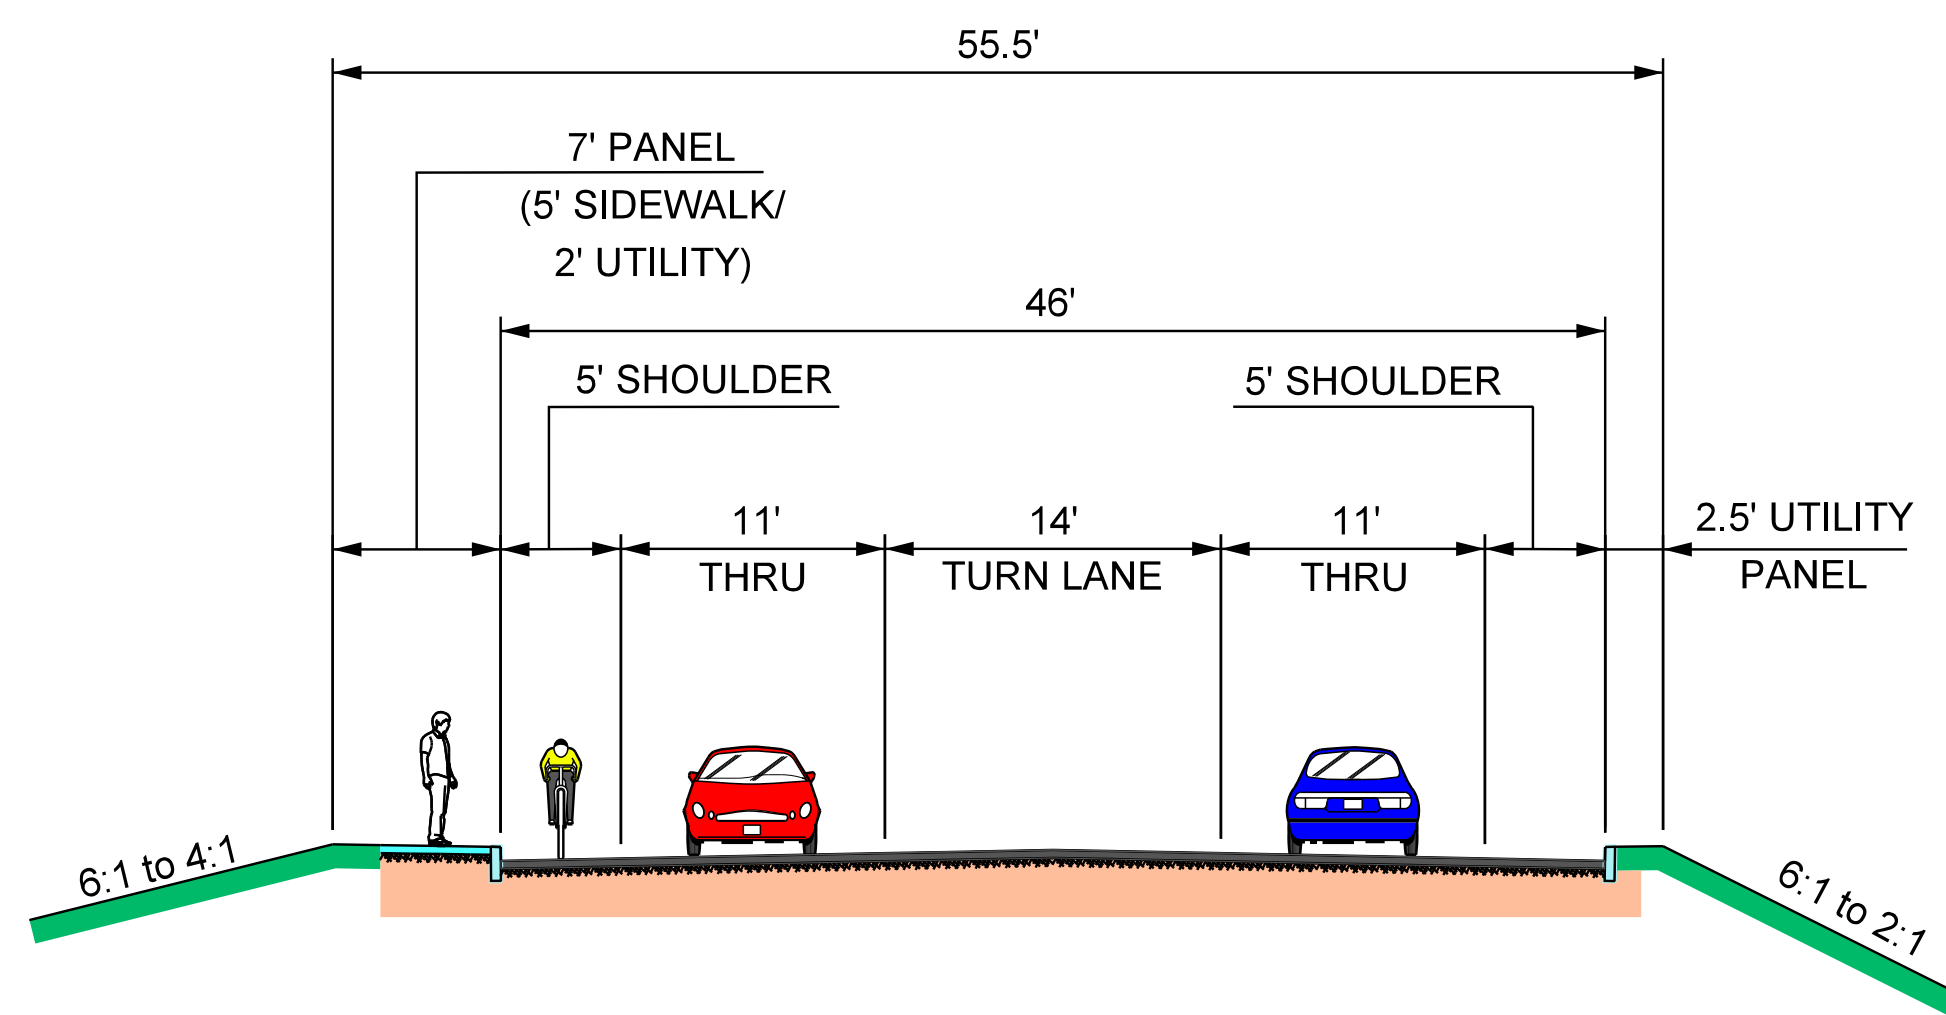

3-LANE TYPICAL  
TSIENNETO ROAD

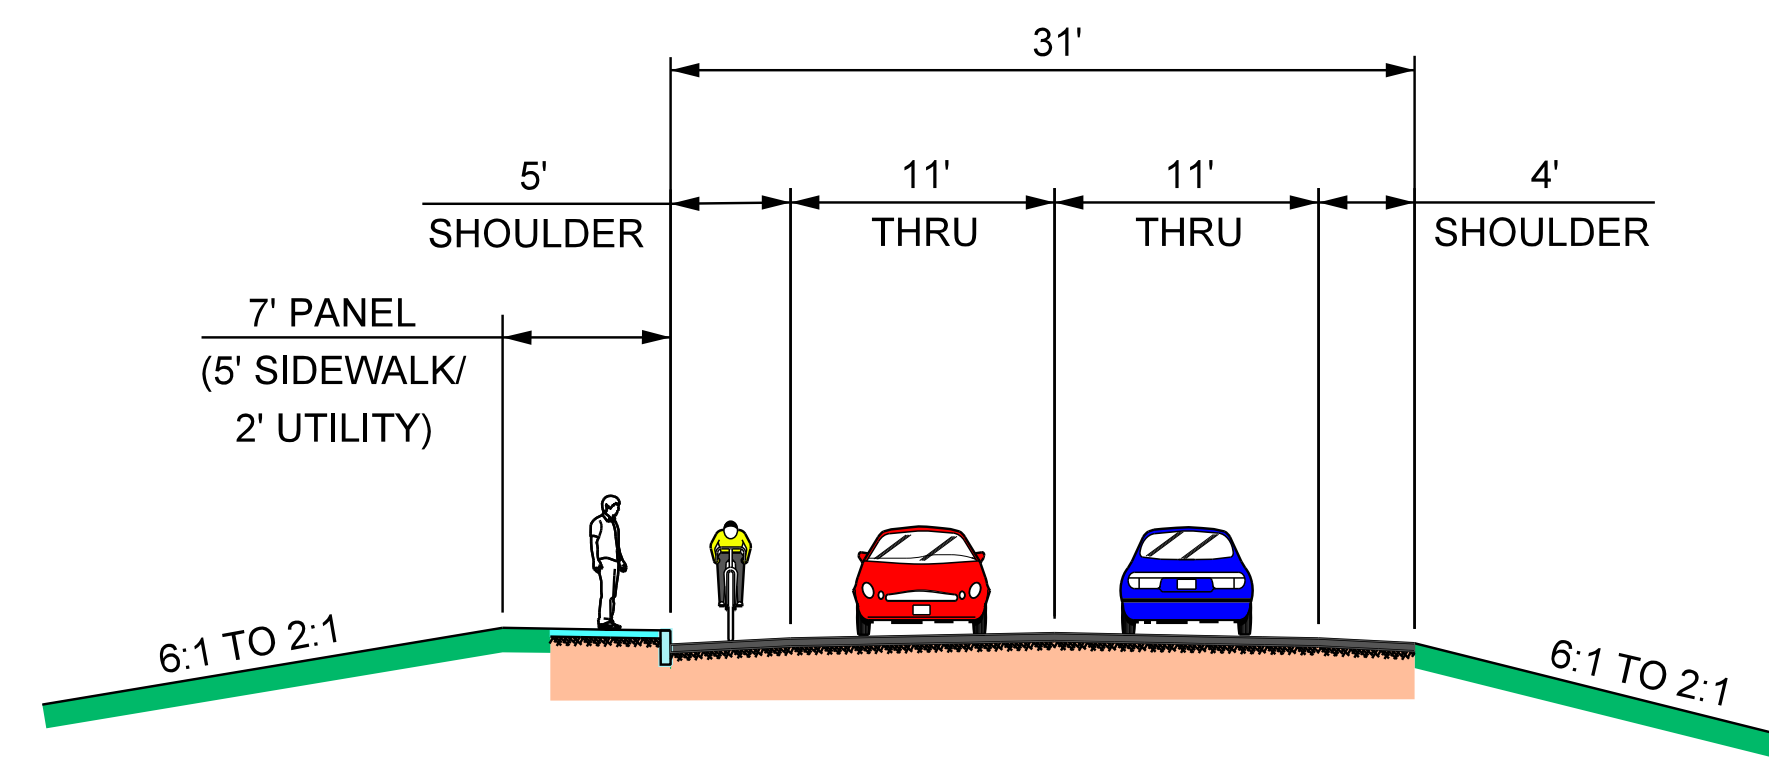

2-LANE TYPICAL  
TSIENNETO ROAD

JULY 24, 2018



EXIT 4A  
ALTERNATIVE A  
TYPICAL SECTIONS